


LEGEND

	MUSTER STATION - DESIGNATED EMERGENCY ASSEMBLY AREA
	CAFETERIA OR FOOD SERVICE
	SMOKING AREA
	EMERGENCY PHONE

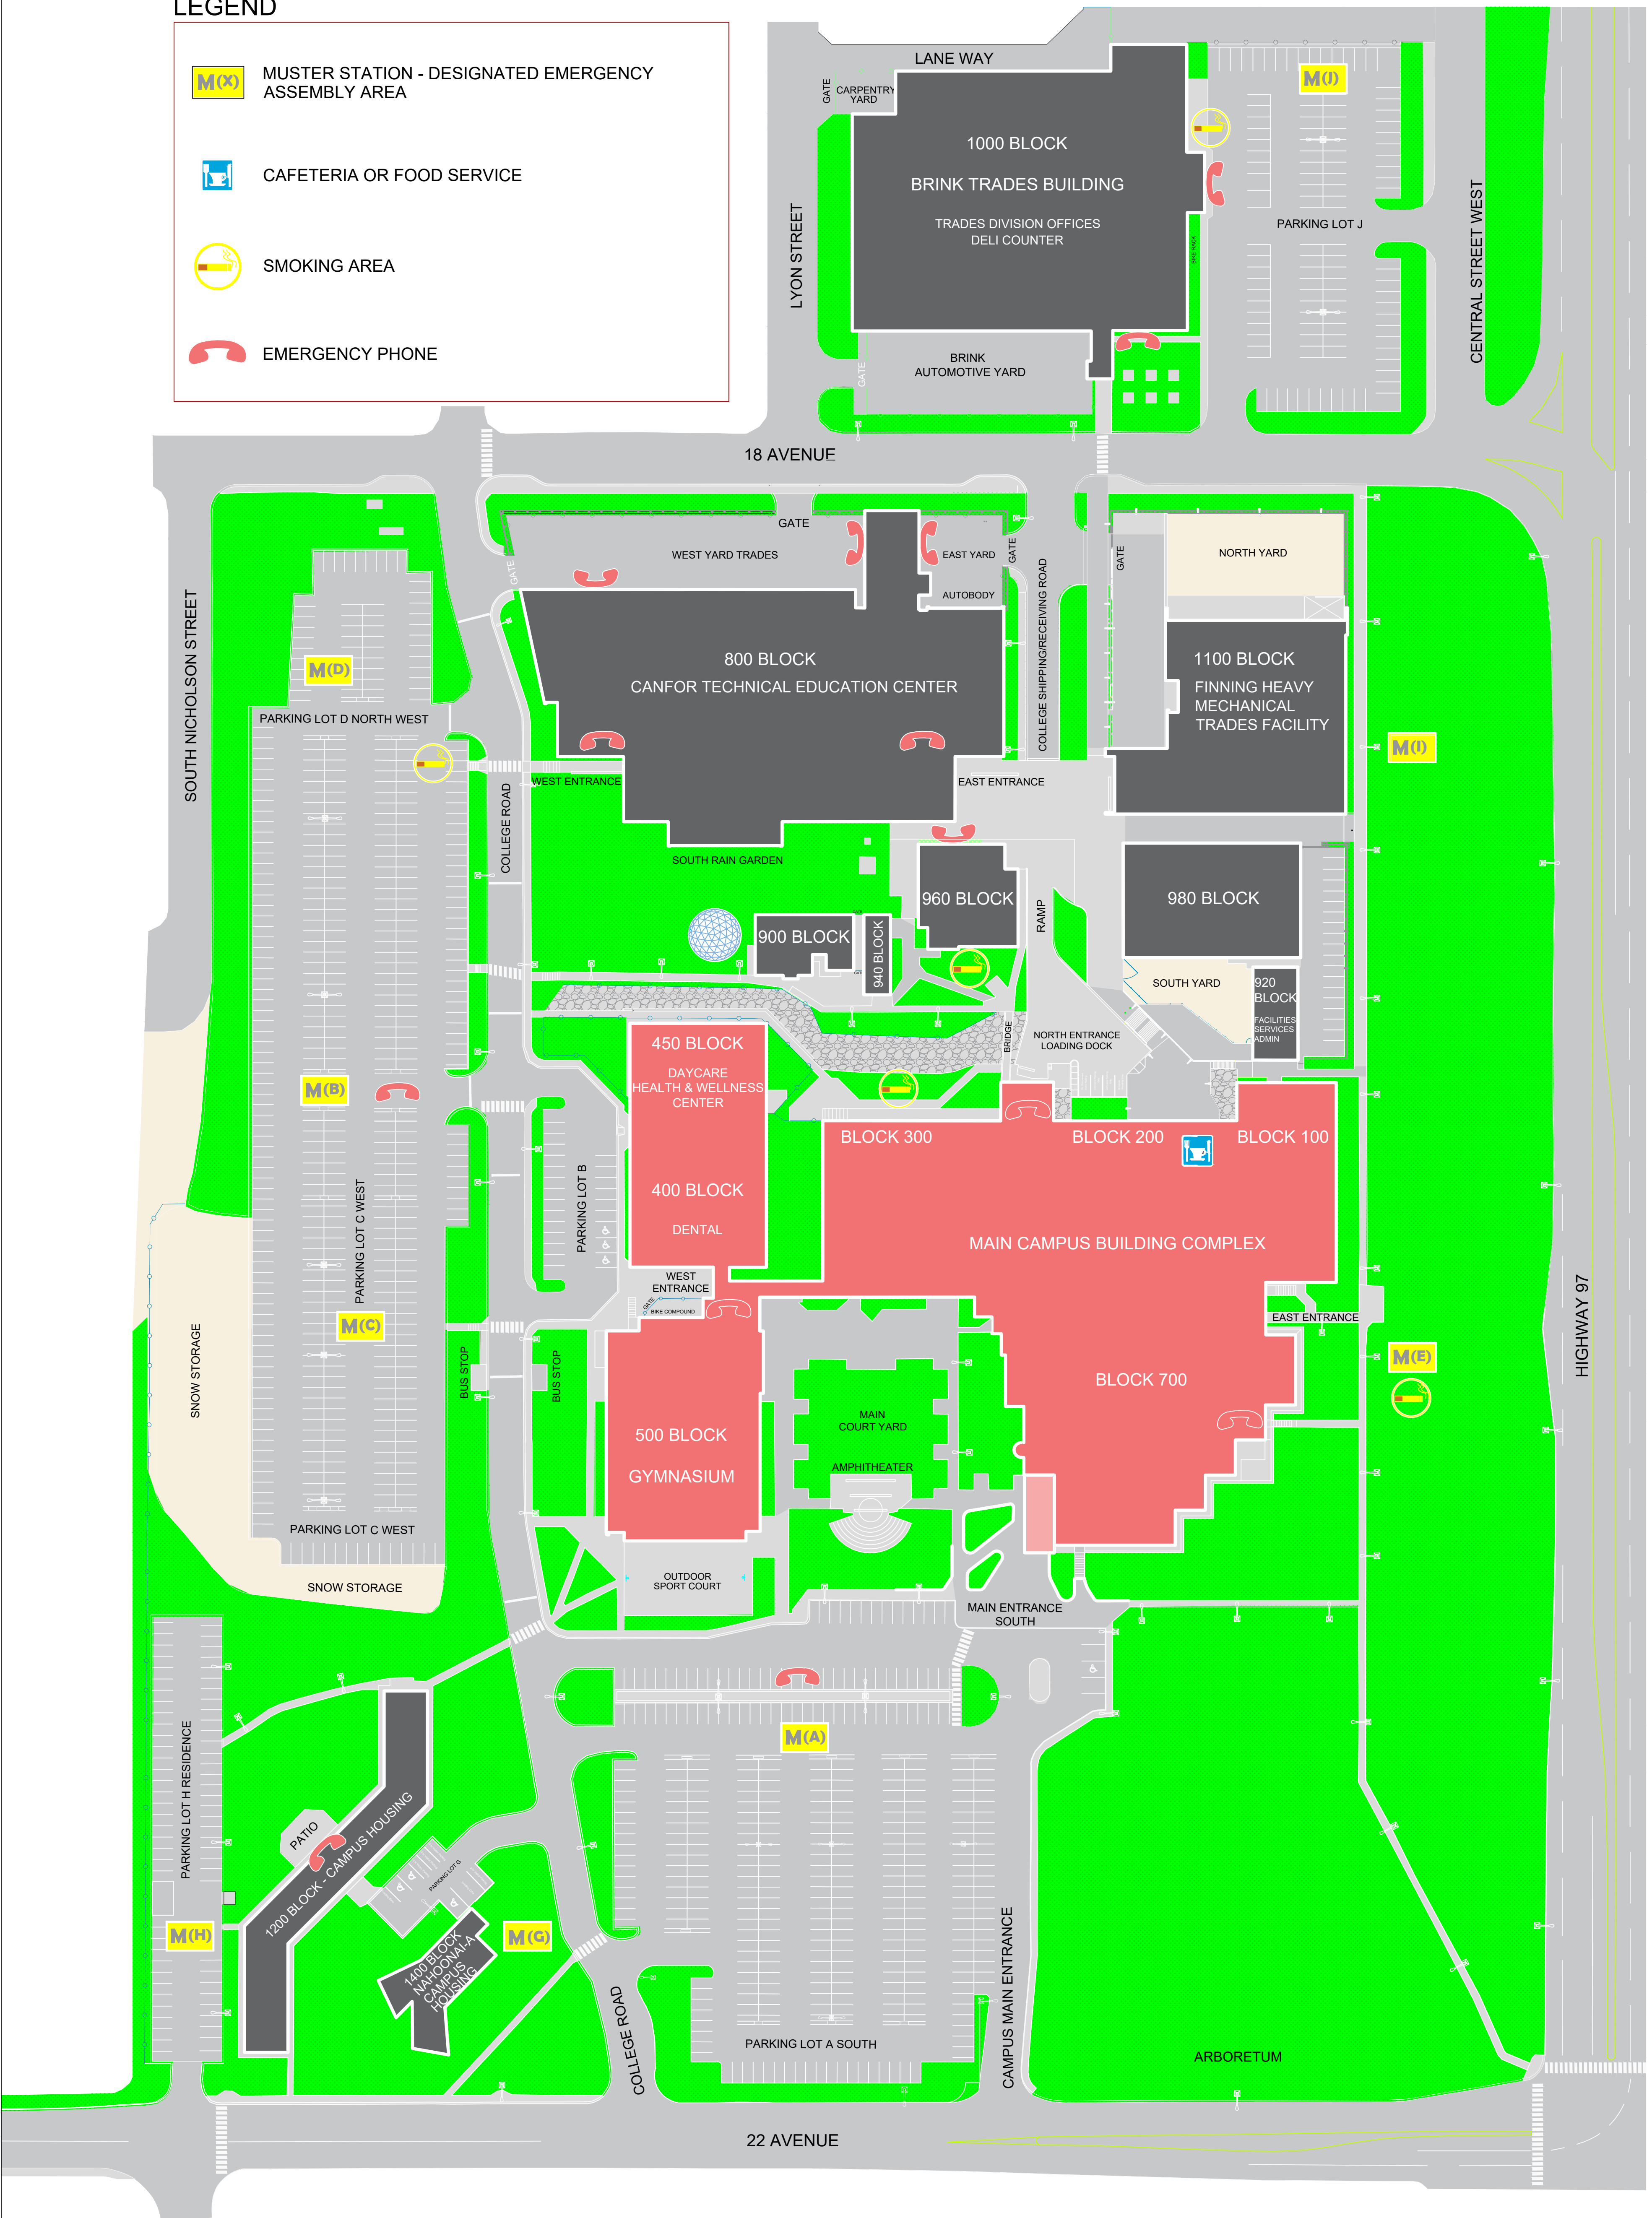


College of New Caledonia

Facility Services, Room 2-332, 3330 - 22nd Avenue, Prince George, British Columbia
Tel (250) 561-5821, Fax (250) 561-5865, Web www.cnc.bc.ca

PROJECT: COLLEGE OF NEW CALEDONIA IN PRINCE GEORGE				SHEET NO.
DWG. TITLE: CAMPUS SITE PLAN - MAIN BUILDING				
DR. BY:	ROOM NO.:	REVISION NO.:	REVISION TITLE:	
NO.:	SCALE:	REVISION NO.:	REVISION TITLE:	
DATE: DEC, 2023	SHEET: OF:	REVISION NO.:	REVISION TITLE:	
LOCATION: PRINCE GEORGE, BRITISH COLUMBIA				



College of New Caledonia - Prince George Campus Map

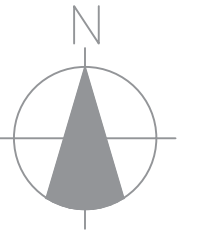

LEVEL 1



College of New Caledonia

Facility Services, Room 2-332, 3330 - 22nd Avenue, Prince George, British Columbia
Tel (250) 561-5821, Fax (250) 561-5865, Web www.cnc.bc.ca

PROJECT:	COLLEGE OF NEW CALEDONIA IN PRINCE GEORGE		
DWG. TITLE:	MAIN BUILDING - ARCHITECTURAL PLAN - LEVEL 1		
DR. BY:	ROOM NO.:	REVISION NO.:	REVISION TITLE:
NO.:	SCALE: NTS	REVISION NO.:	REVISION TITLE:
DATE: JULY, 2024	SHEET: 1 OF 3	REVISION NO.:	REVISION TITLE:
LOCATION: PRINCE GEORGE, BRITISH COLUMBIA			

Note:

SHEET NO.